


AWW-TIT

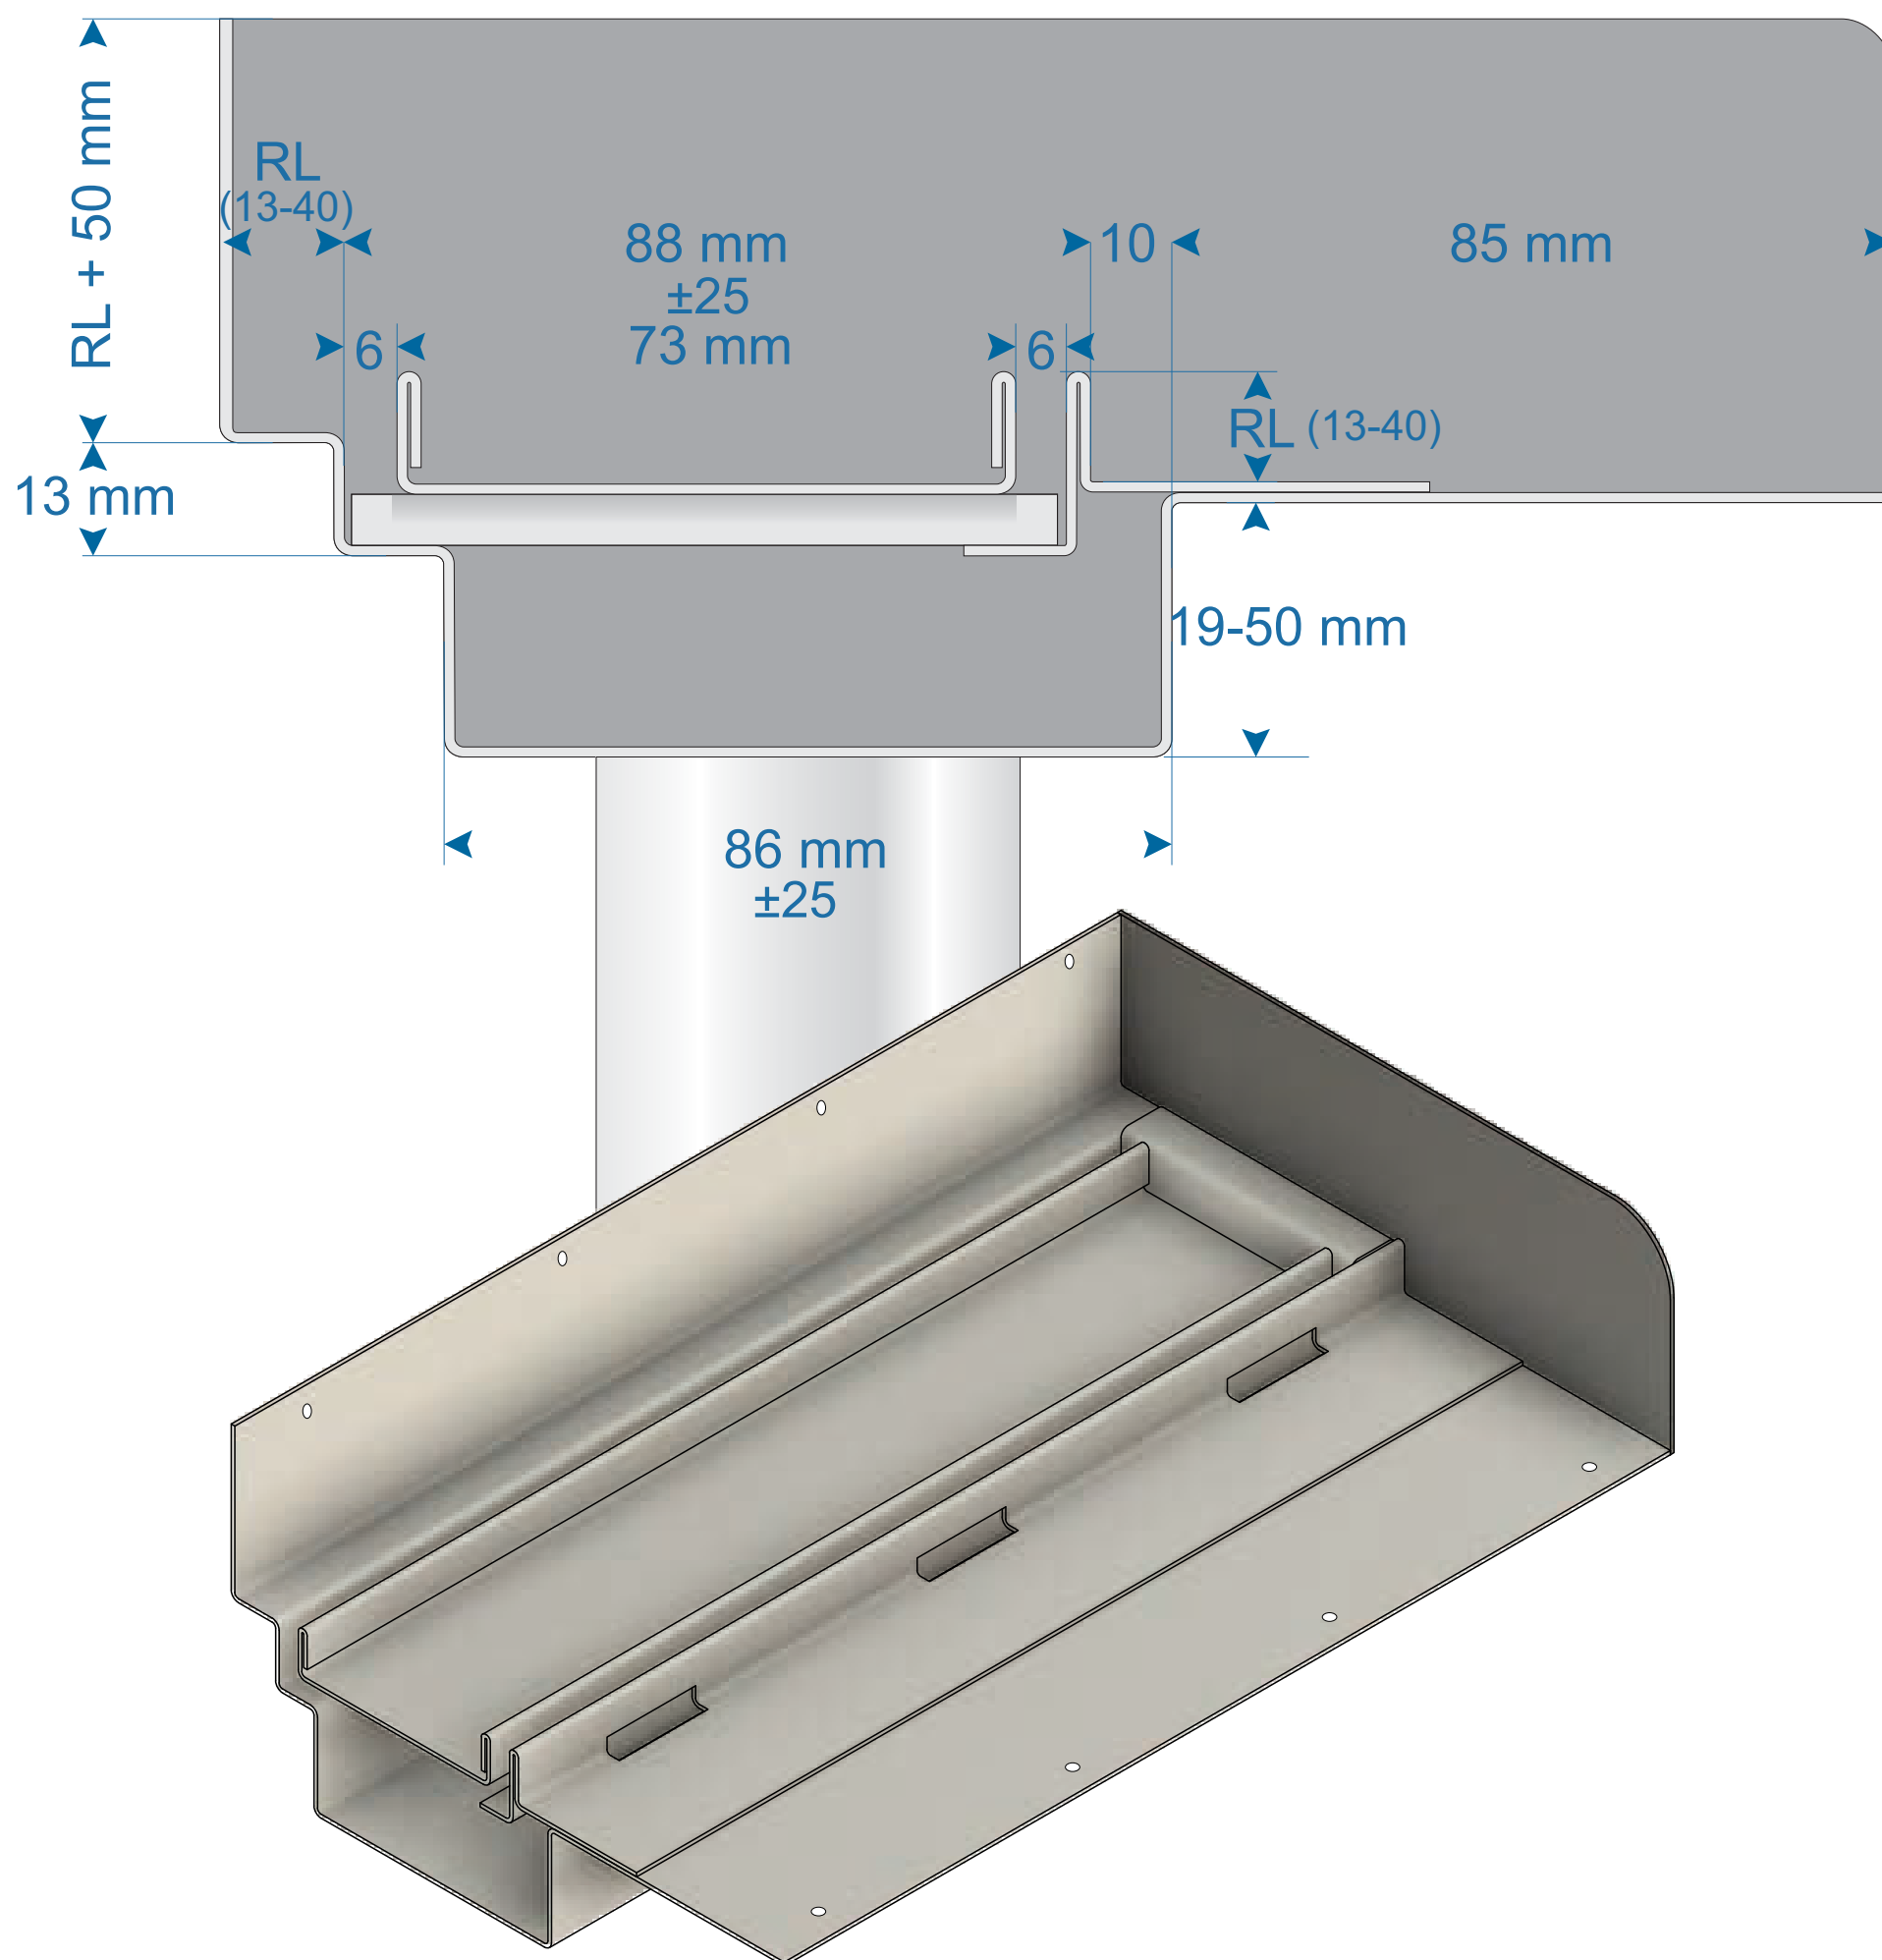

- Material:** 1.2mm 316 Marine Grade Stainless Steel
- Lengths:** 800-7500mm.
- Finishes:** Folded Tile Insert Tray, electro-polished as standard (custom finishes available).
- Fall:** Built in fall included as standard when dropper is located between 75-100mm from one end.
- Tile:** 13-40mm retention lips. Blankouts and wall tile retention lip to suit wall tile thickness. Thinner tiles can be used by packing up with approved materials in accordance with NCC.
- Dropper:** Between 75-100mm from one end as standard. Dropper can be positioned anywhere along the drain. All threaded droppers provided with a loose M&F fitting
- Minimum Cut out depth = Depth + 5mm
Minimum Cut out width = Width + 10mm